


Project Title  
**SPACE NEEDS  
 ASSESSMENT**  
 -SUPERIOR COURT  
 -CLERKS OFFICE

Project Number  
 1310  
 Client  
 THURSTON COUNTY

Issue & Revision Dates  
 03.25.2014

Sheet Title  
**EXISTING  
 CONDITIONS  
 FLOOR PLAN**

Drawn By  
 A.D.C.  
 Checked By  
 R.S.T.  
 Sheet Number

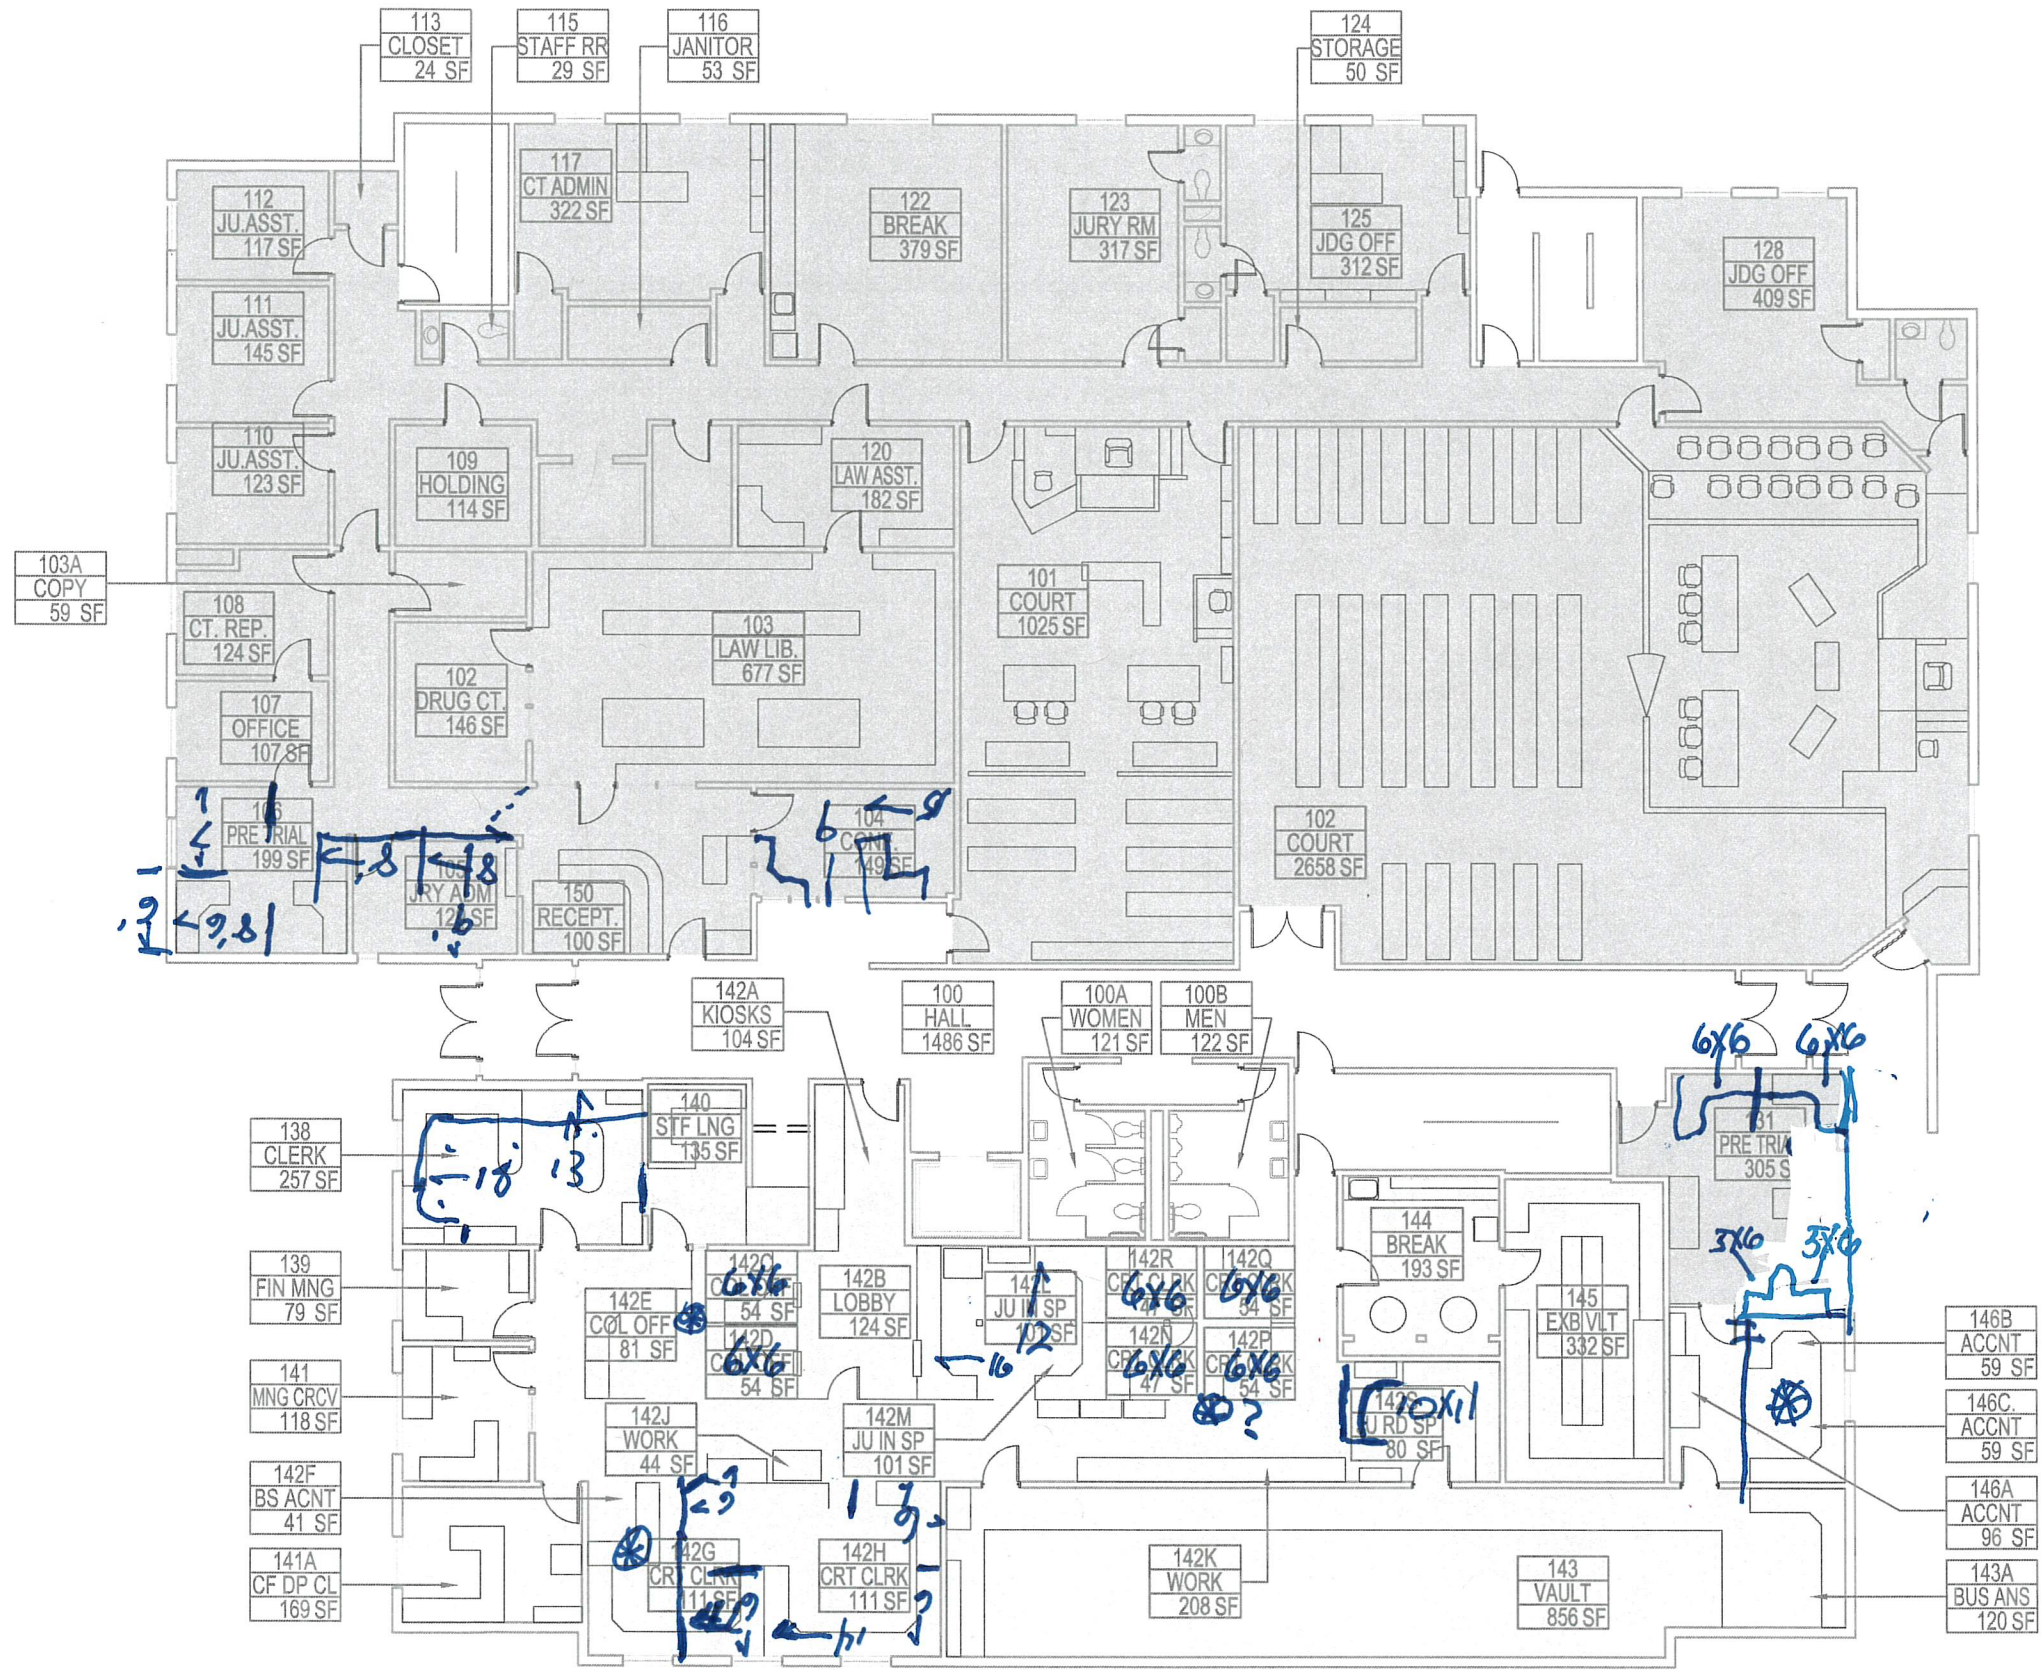

*M.S.D.*

1 BUILDING 2 - LEVEL 1 - FLOOR PLAN  
 A2.10 1/16"=1'-0"

■ = SUPERIOR COURT  
 □ = CLERKS OFFICE



**A2.10**